


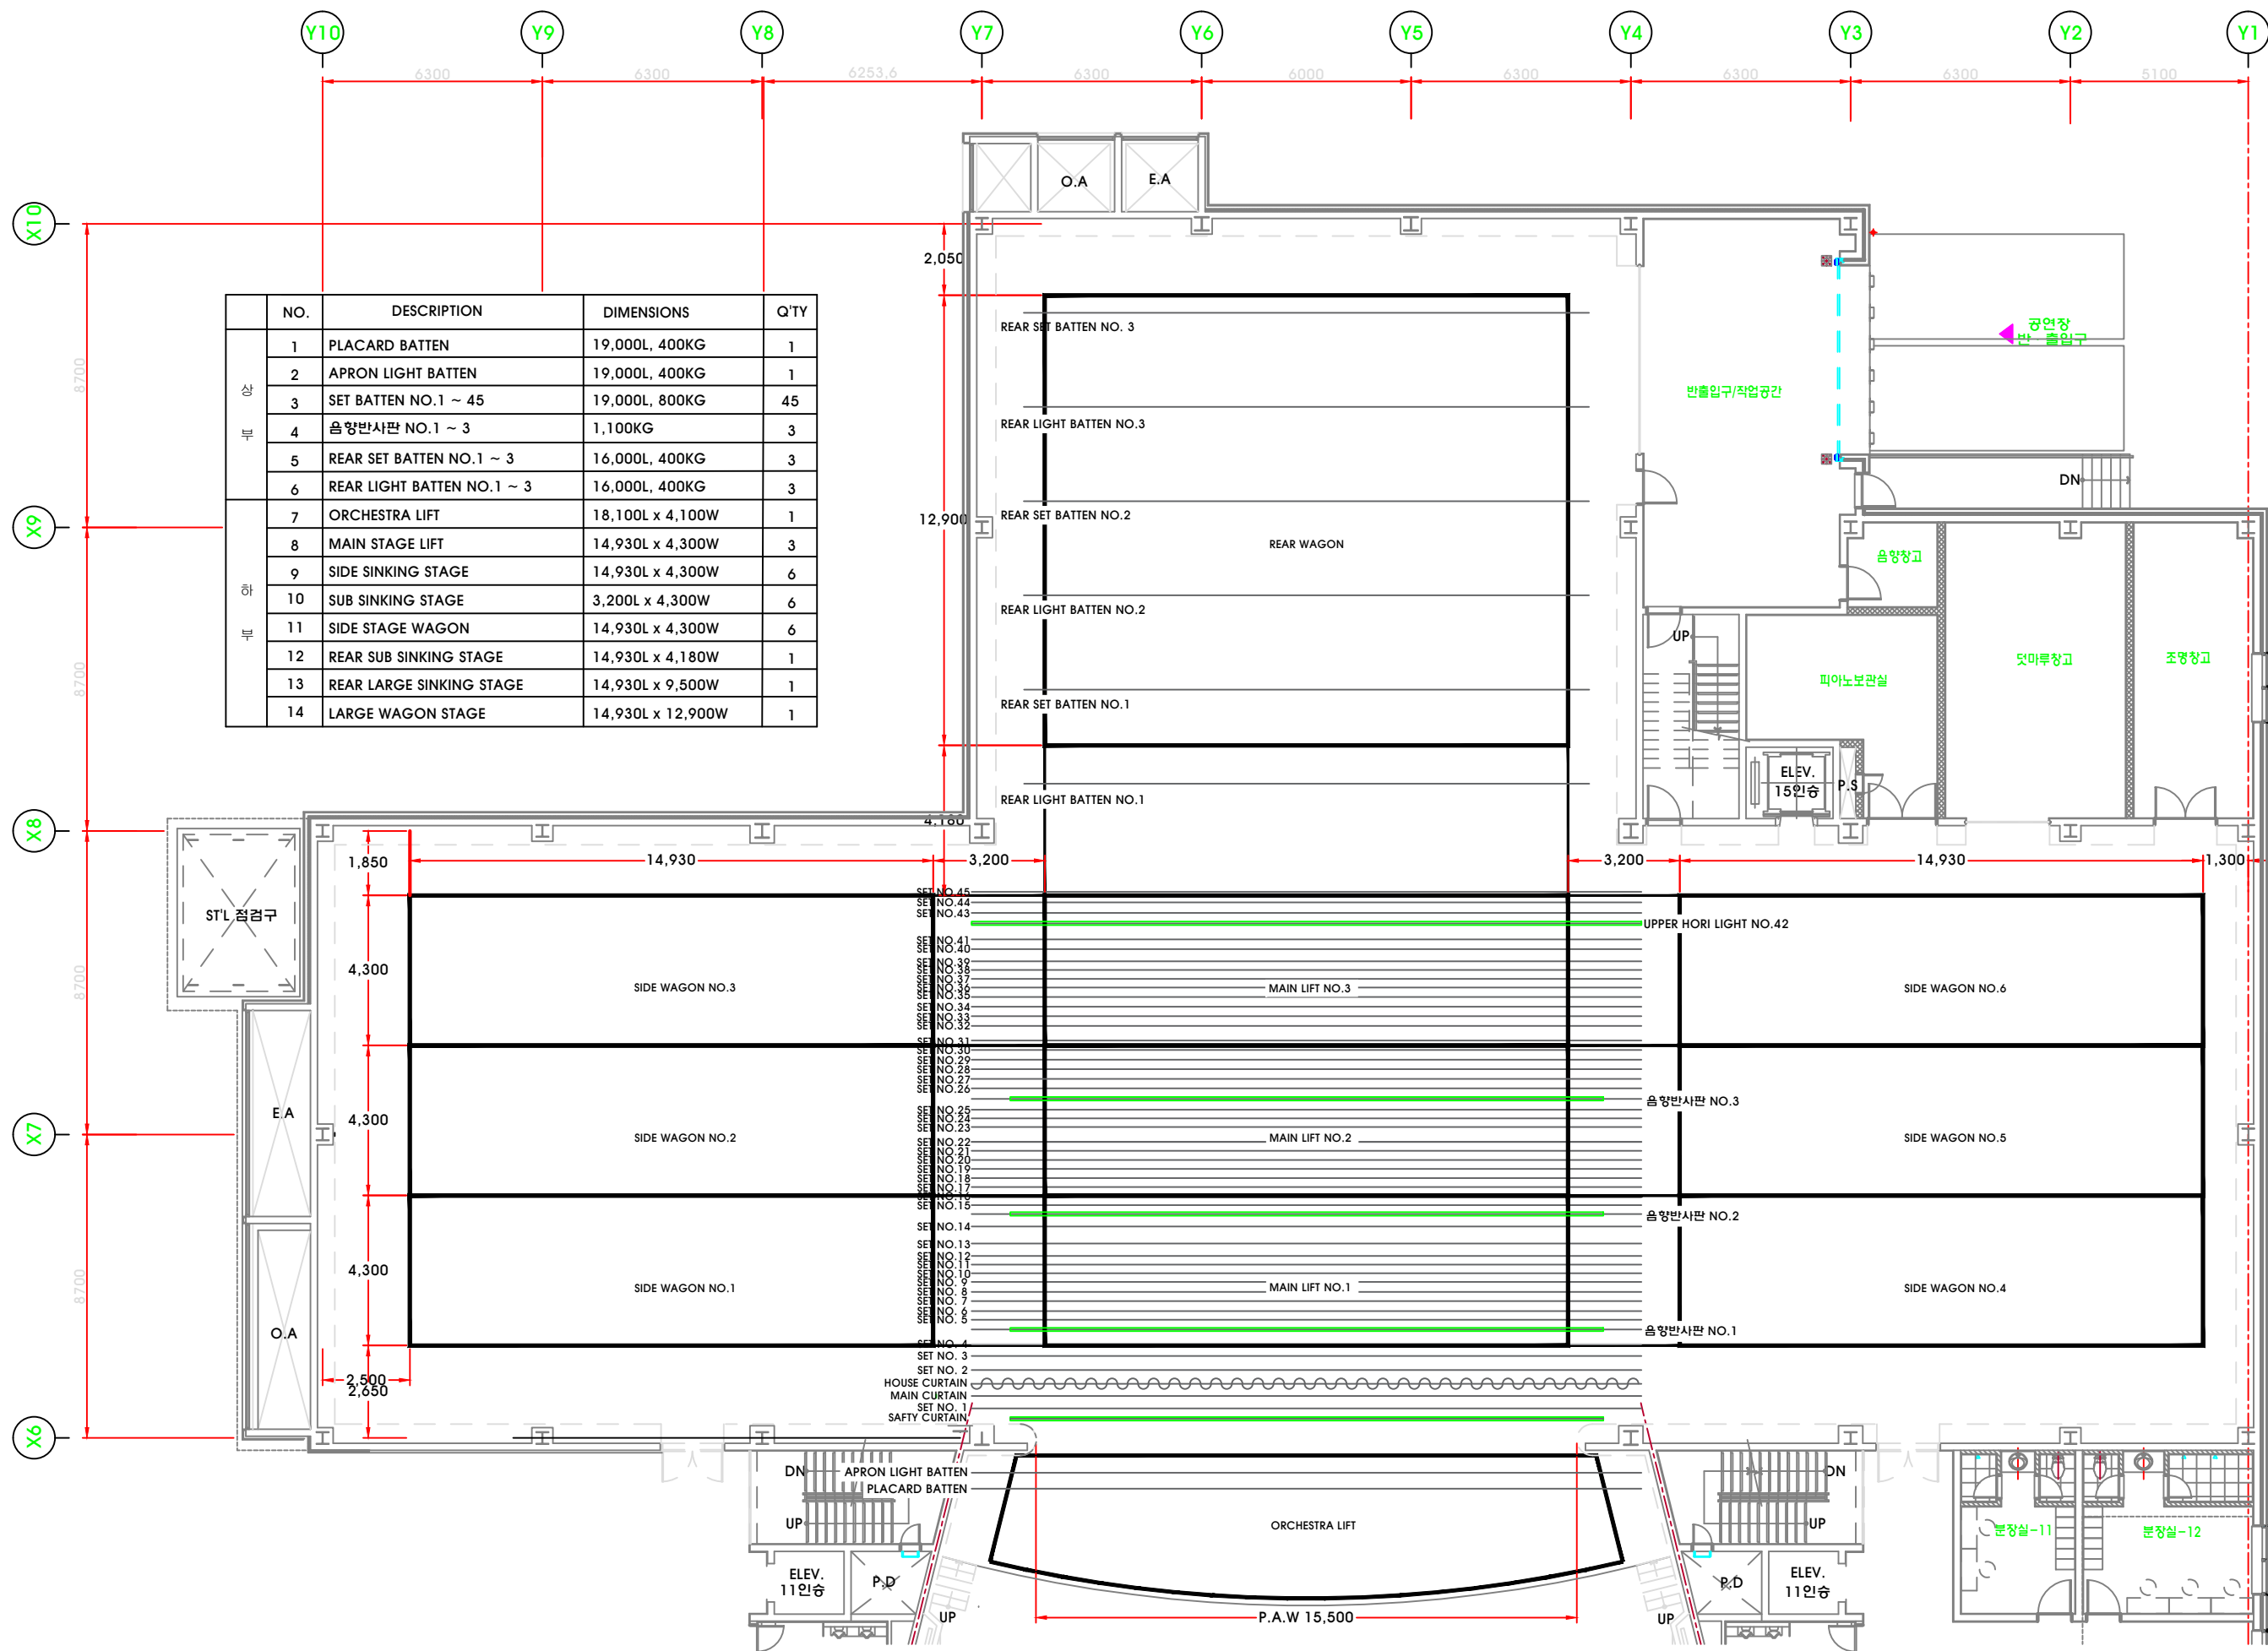

무대기계 평면도

축척 : A1= 1/100, A3= 1/200